



SITE PLAN

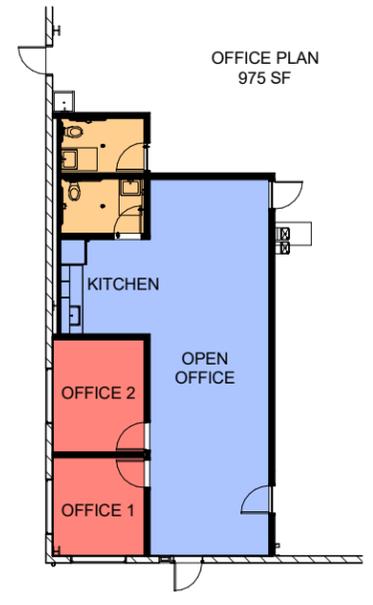

OFFICE PLAN

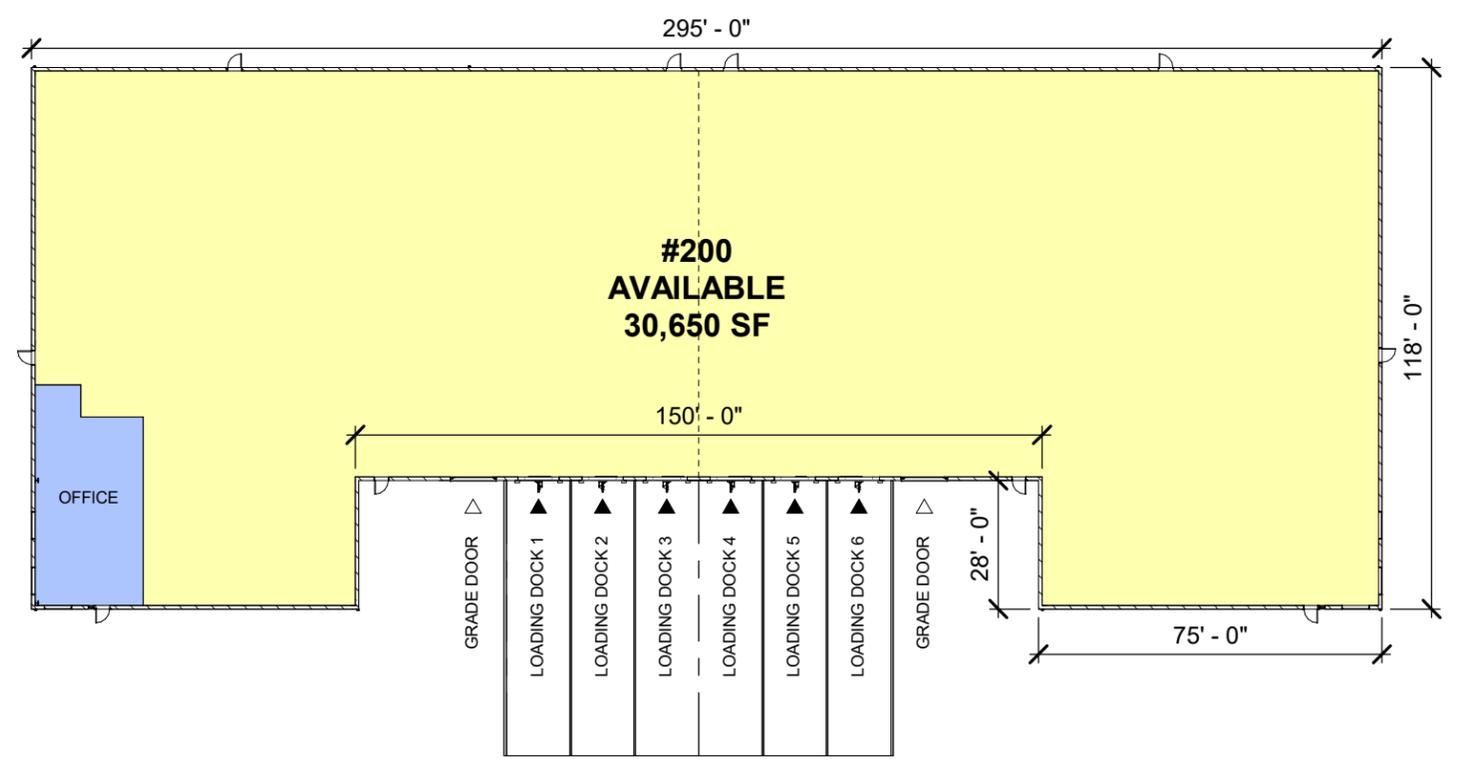

FLOOR PLAN

ALEXANDER AND BALDWIN - 91-469 KOMOHANA

